



KENYA URBAN ROADS AUTHORITY

Efficient and safe urban roads

Barabara Plaza, Mazao Road - Off South Airport Road, JKIA

Tel: 254-020-8013844 / 254-717-105233

Email: info@kura.go.ke Web: www.kura.go.ke

P.O. Box 41727-00100, GPO, NAIROBI

REF. NO. KURA/EO/SCM/3/VOL.27 (93)

Date: 26th February, 2021

TO ALL BIDDERS.

RE: ADDENDUM NO: 3

1. KURA/DEV/HQ/305/2020-2021 UPGRADING TO BITUMEN STANDARDS OF ROADS WITHIN EAST AFRICAN PORTLAND HOUSING SCHEME IN MACHAKOS COUNTY.
2. TENDER NO: KURA/DEV/HQ/306/2020-2021 FOR UPGRADING TO BITUMEN STANDARDS OF MOMBASA ROAD (DEVKI) –KINANIE PARK/KINANIE LEATHER PARK, MACHAKOS COUNTY.
3. KURA/DEV/HQ/312/2020-2021 CONSTRUCTION OF KISII BYPASS.
4. KURA/DEV/HQ/314/2020-2021 CONSTRUCTION OF TARBAJ TOWN ROADS IN WAJIR COUNTY.
5. KURA/DEV/HQ/319/2020-2021 ACCESS TO STONI ATHI HOUSING PROJECT.

Reference is made to the above subject matter on tenders advertised on www.kura.go.ke/tenders, www.tenders.go.ke and on my GOV newspaper.

This is to notify all bidders that an Addenda has been issued for the above tenders advertised as attached.


Saadia Haji Adankhalif
Deputy Director (SCM)
FOR: DIRECTOR GENERAL

APPENDIX TO FORM OF BID


(This appendix forms part of the bid)

DESCRIPTION	Conditions of Contract Clause	DETAILS
Bid Security (Bank Guarantee Only)		Kshs 1,000,000.00
Employer	1.1 (a) (i)	Director General Kenya Urban Roads Authority.
Engineer	1.1 (a) (iv)	Director (Urban Roads Development) Kenya Urban Roads Authority.
Contract Documents	5.1 (a)	The language of the contract is English
	5.1 (b)	The law in force is that of the Republic of Kenya
Amount of Performance Security (Unconditional Bank Guarantee)	10.1	The performance security shall be in the form of an unconditional Bank guarantee in the amount of Ten (10%) Percent of the Contract Price
Access to Data	11.1	Data made available by the Employer under Subclause 11.1 is open for inspection at the offices of Kenya Urban Roads Authority
Programme to be submitted	14.1	Not later than 21 (twenty-one) days after issuance of Order to Commence
Cash Flow Estimate	14.3	Not later than 21 (twenty-one) days after issuance of Order to Commence
Minimum Amount of Third Party Insurance	23.2	Kshs. 5,000,000 (Kenya Shillings Five Million only) per occurrence, with the number of occurrences unlimited.
Period for commencement, from Engineer's Order to Commence	41.1	Not later than 28 (Twenty-Eight) days after Notice of Order to Commence
Time for Completion	43.1	Thirty (30) Months
Amount of Liquidated Damages	47.1	0.05% of the Contract Price per day
Limit of Liquidated Damages	47.1	5% (Five percent) of the Contract Price.
Defects Liability Period	49.1	Twelve (12) Months
Advance Payment	60.1	The Employer MAY pay any amount upto a maximum of Ten (10%) percent of the Contract price, subject to availability of funds. .
Minimum Amount of Interim Payment Certificates	60.2	Kshs. 50,000,000.00
Retention Money	60.5	5% (five percent) of Interim Payment Certificates

Signature of Bidder.....

Date

(Failure to sign this appendix will imply the bidder doesn't accept the above conditions and hence disqualified)

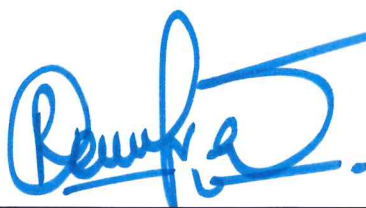

26.02.2021



KENYA URBAN ROADS AUTHORITY

Efficient and safe urban roads

DIRECTORATE OF URBAN ROADS DEVELOPMENT

MEMORANDUM

To : Deputy Director (SCM)
From : Director (URD)
Date : 25th February, 2021
Ref : KURA/URD/GEN Vol.3 (134)

UPGRADING TO BITUMEN STANDARDS OF MOMBASA ROAD (DEVKI)-KINANIE PARK/KINANIE LEATHER PARK, MACHAKOS COUNTY
CONTRACT No.: KURA/DEV/HQ/306/2020-2021

CLARIFICATIONS SOUGHT BY BIDDER

Reference is made to letter Ref No. ELD/KURA/m/040/2021 dated 17th February, 2021.
(See Attached)

The following is the response provided to the bidder as shown in Table 1 below:

Table 1: Response to Bidders queries

S/No.	Bidder's Clarification	Response
1	Under Table A Approximate weightings for Price Adjustment item(d), please advise which materials are these and whether to use civil Engineering Cost indices or Consumer Price Indices	- All materials, refers to another material that may be used that is not listed in Table A. - The indices to be used are the Civil Engineering Indices.
2	Under Bill 19 (Structural Steel Works), please furnish us with the Book of Drawings	The Tender will no longer require structural steel superstructure. A Reinforced Concrete superstructure is provided in the Drawings attached.
3	Under Bill No.21 (Miscellaneous Bridge Work), please furnish us with the following: - Soil/Geotechnical Report - Pile Layout and reinforcement details - Book of drawings	- This has been provided - Pile foundation will no longer be required - Layout drawings are provided
4	Under Bill No.21.14, Load Testing, please indicate the Load	Pile foundation will no longer be required, thus this test will no longer be applicable.
	Under Bill No.21.15, Pile Integrity Test, please indicate the Load	Pile foundation will no longer be required, thus this test will no longer be applicable.

25.02.2021.

Following the response given to M/S S. S. Mehta for their worthwhile queries it is prudent that the same information is communicated to the other bidders soon as practicable.



Eng. W.R. Oginga
DIRECTOR (URD)

Encl.



OUR REF: ELD/KURA/rm/040/2021

Date: 17th February, 2021

The Director (Urban Roads Development),
Kenya Urban Roads Authority,
P.O.Box 41727-00100,



Attention Sir

RE: UPGRADE TO BITUMEN STANDARDS OF MOMBASA ROAD (DEVKI) - KINANIE
PARK/KINANIE LEATHER PARK, MACHAKOS COUNTY.

TENDER No.: KURA/DEV/HQ/306/2020-2021

SUB: CLARIFICATIONS

Reference is made to the above mentioned tender and have the following queries:-

- Under Table A Approximate Weightings for Price Adjustment item (d) All materials, please advise which materials are these and weather to use Civil Engineering Cost Indices or Consumer Price Indices.
- Under Bill No. 19 (Structural Steel Works) , please furnish us with the Book of Drawings.
- Under Bill No. 21 (Miscellaneous Bridge Work) , please furnish us with the following:
 - I. Soil/Geotechnical Report
 - II. Pile layout and reinforcement details
 - III. Book of Drawings
- Under Bill No. 21.14, Load Testing, please indicate the Load
- Under Bill No. 21.15, Pile Integrity Test, please indicate the Load

DD(L).
Please TMA.
18.02.2021.

Waiting for your quick response.

Yours faithfully,


SANISH CHADHA
PROJECTS MANAGER



DD(Str.)
Kindly address
the issues

Head Office P.O Box 41853 - 00100 Nairobi Kenya
T +254 020 214 6813 · M +254 722 872 202 · 733 262 580
F + 254 020 214 6888 · E info@ssm.co.ke

Branch Office PO Box 41247 Mombasa Kenya
T +254 041 222 3379 · 231 4454 · M +254 722 412 867 · 733 412 867
F +254 041 222 5425 · E info@ssmmombasa.co.ke

www.ssm.co.ke

REPUBLIC OF KENYA



KENYA URBAN ROADS AUTHORITY

UPGRADING TO BITUMEN STANDARDS OF MOMBASA ROAD (DEVKI) - KINANIE PARK / KINANIE LEATHER PARK, MACHAKOS COUNTY

CONTRACT NO.: KURA/DEV/HQ/306/2020-2021

BOOK OF DRAWINGS (PLAN)

FEBRUARY, 2021

DIRECTOR (URD)

KENYA URBAN ROADS AUTHORITY

P.O. Box 41727-00100

NAIROBI.


DIRECTOR GENERAL

KENYA URBAN ROADS AUTHORITY


P.O. Box 41727-00100

NAIROBI.

[Handwritten signature]
25-02-2021

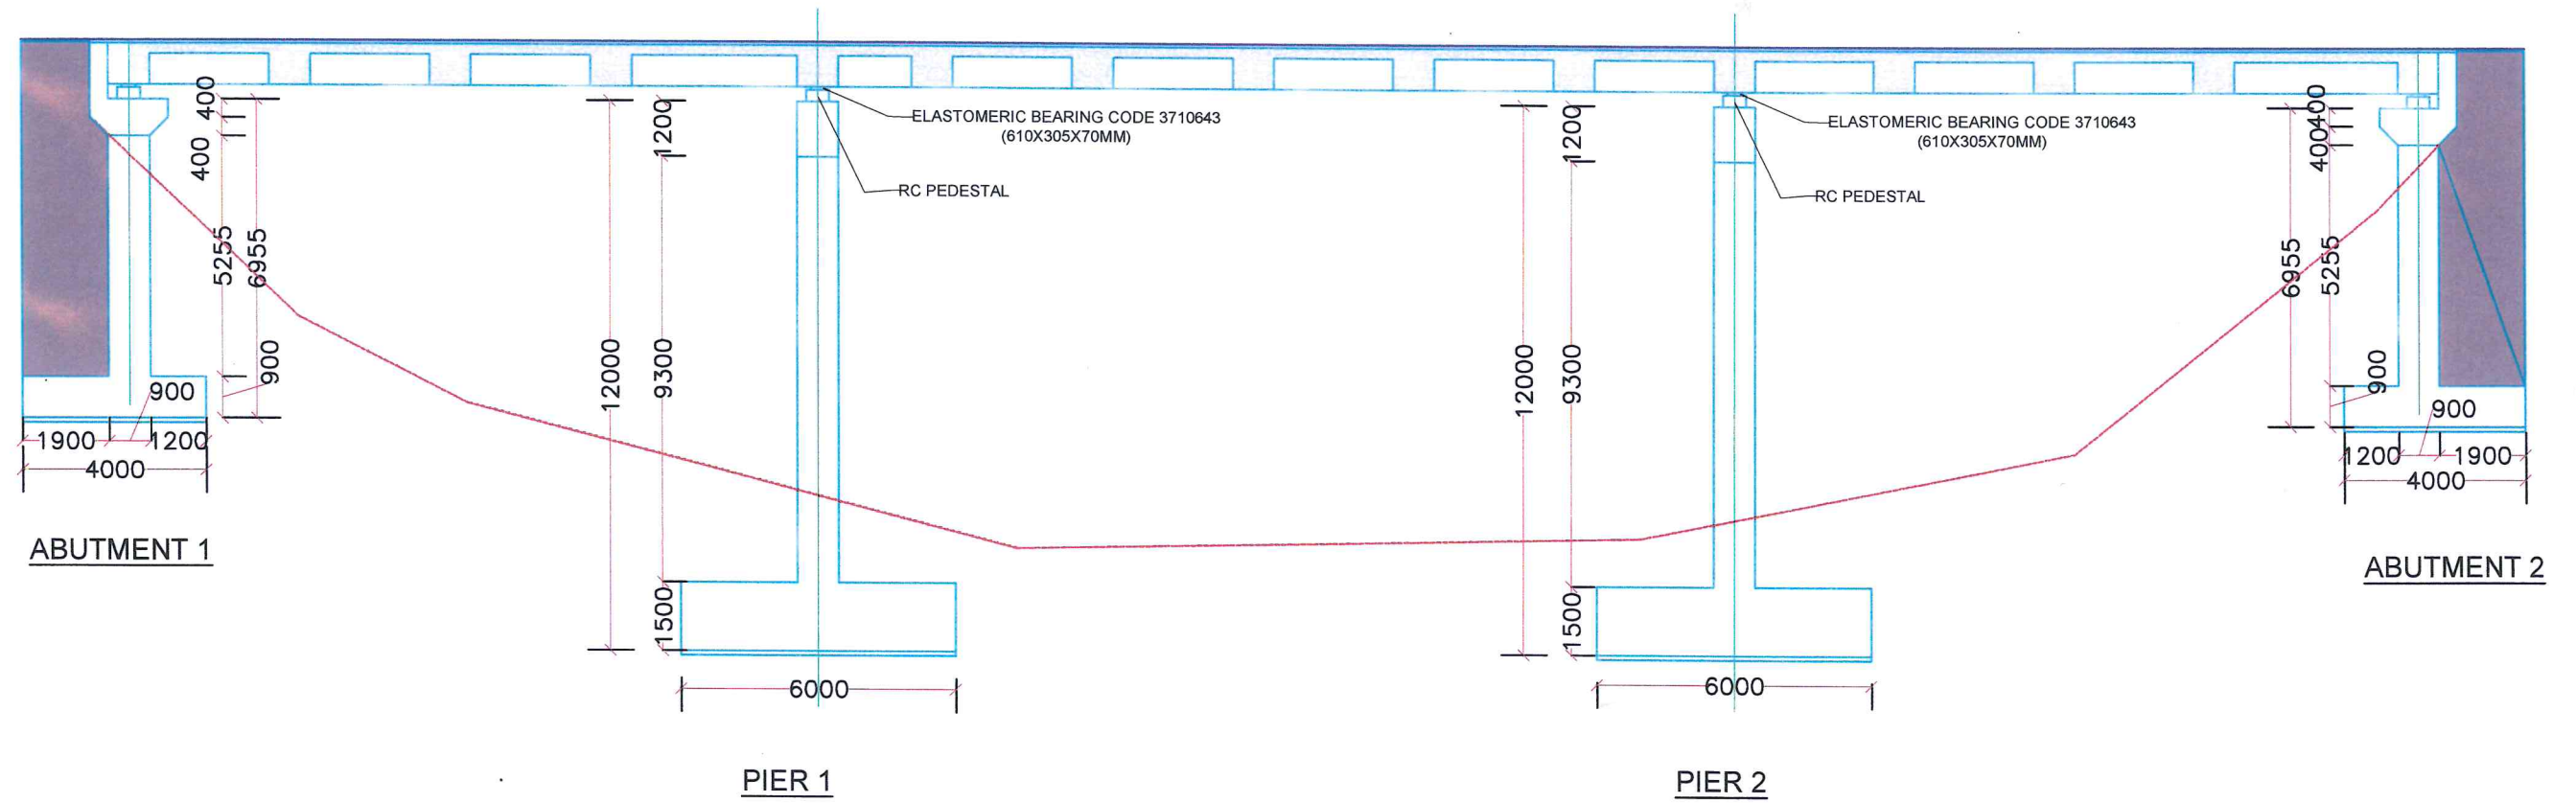


ELEVATION

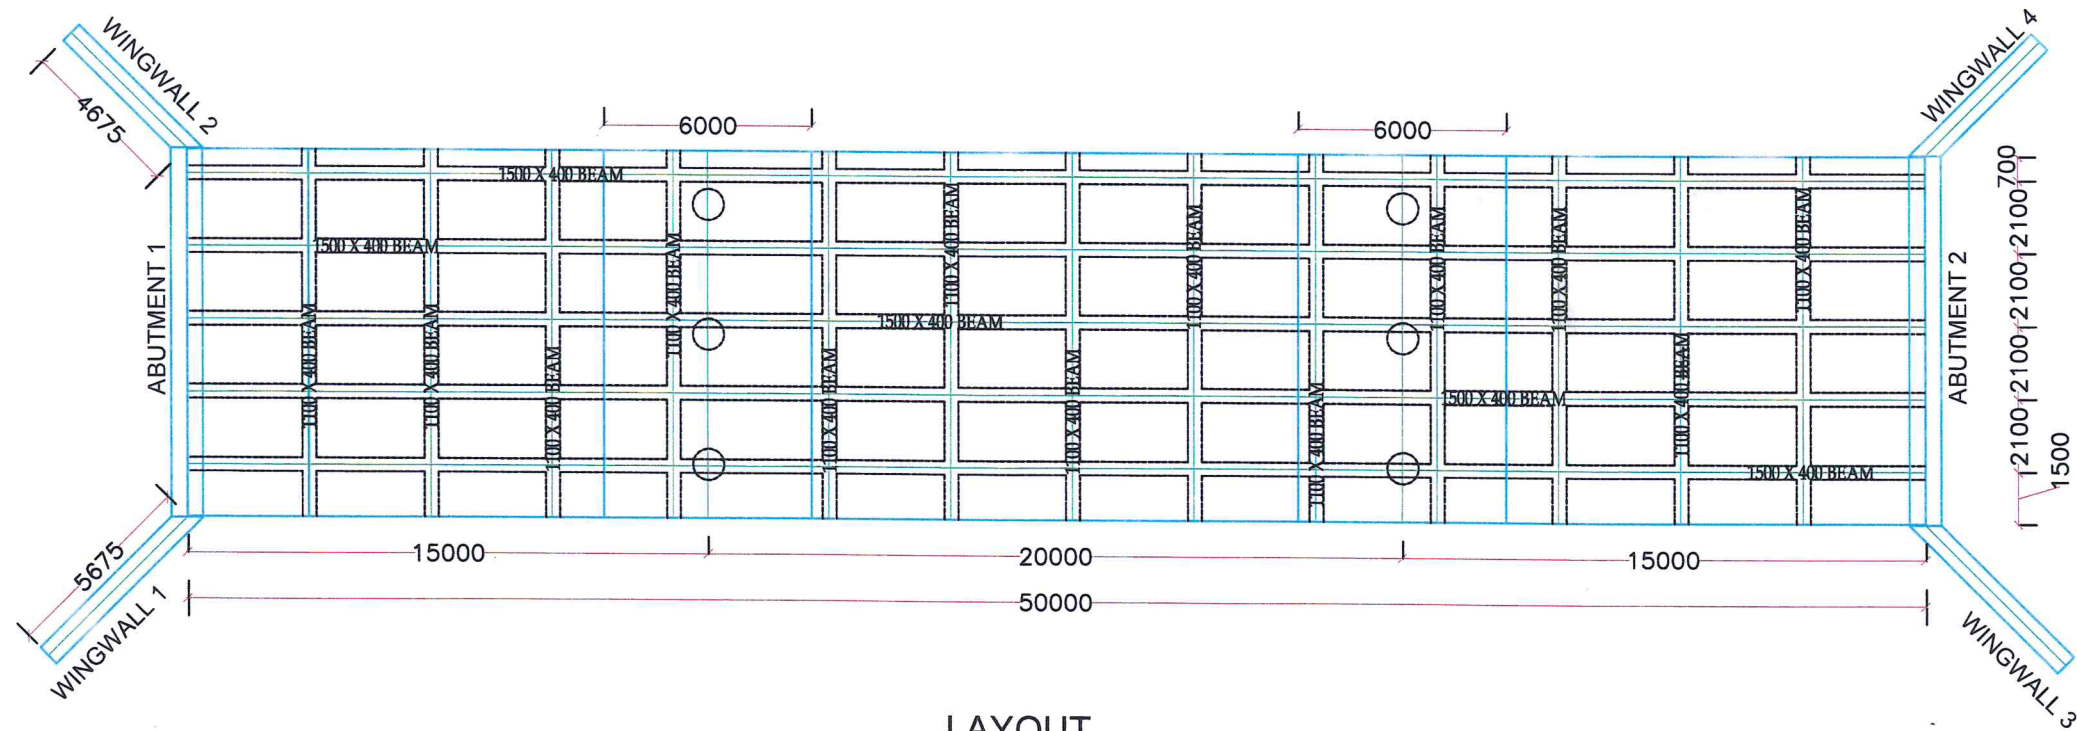


LAYOUT

REVISION															
No	DATE	DESCRIPTION	INITIAL												


KENYA URBAN ROADS AUTHORITY 1KM PLACE, 5TH NGONG AVENUE P.O. BOX 41727-00100 NAIROBI				APPROVALS		SIGN	DATE	PROJECT TITLE				DRAWING TITLE: PLAN & PROFILE				DESIGNS	
				DIRECTOR, URBAN ROADS DEVELOPMENT				UPGRADING TO BITUMEN STANDARDS OF MOMBASA ROAD(DEVKI)-KINANIE PARK/KINANIE PARK, MACHAKOS COUNTY				DRAWING No:		STAGE:	PRELIMINARY DESIGN	SURVEYED BY: PKG	
				DEPUTY DIRECTOR, STRUCTURES				KURA/DEV/HQ/306/2020-2021				SCALE: (A3)		HOR: 1:1000 VER: 1:100	DATE: FEBRUARY, 2021	DESIGNED BY: CMM	
															SHEET NO: 1 OF 3	CHECKED BY: TN	

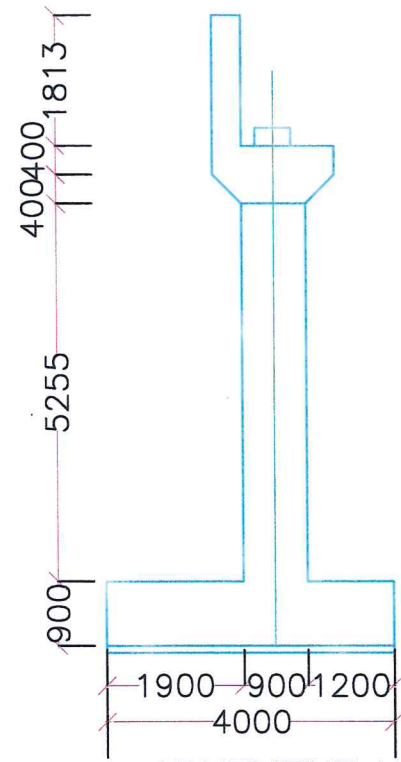


ABUTMENT 1

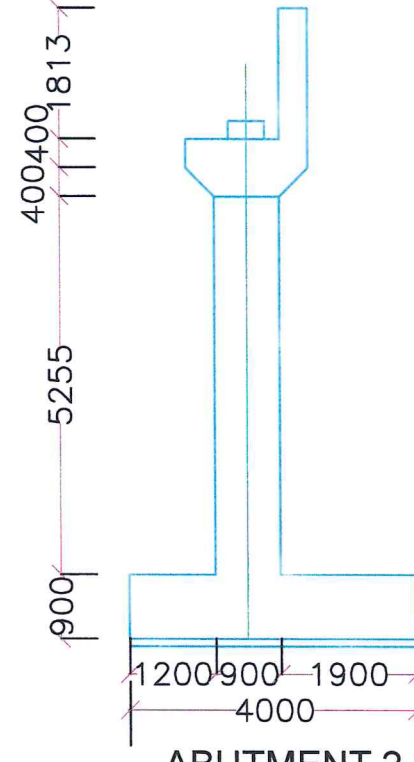


ABUTMENT 2

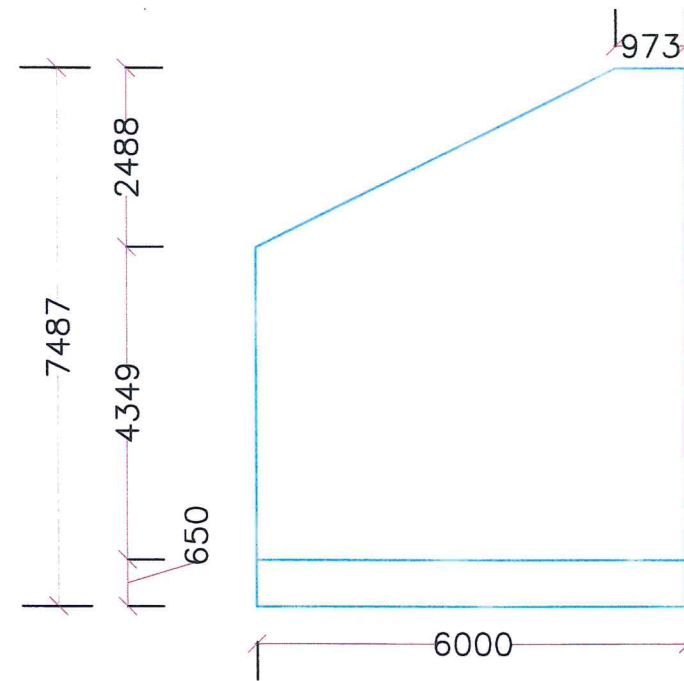


WINGWALL 1

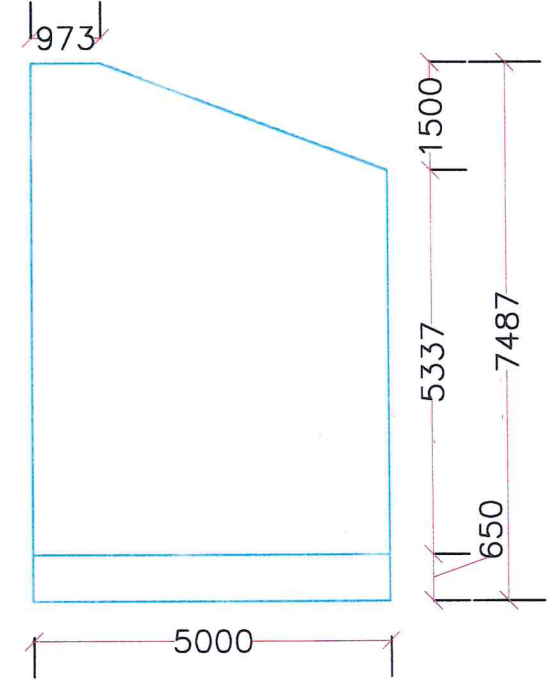


WINGWALL 2

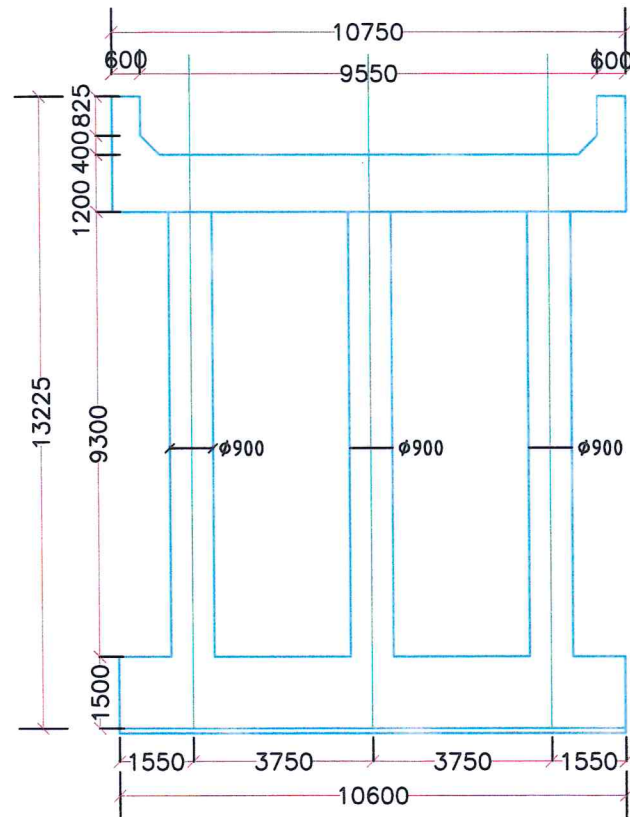


PIER ELEVATION

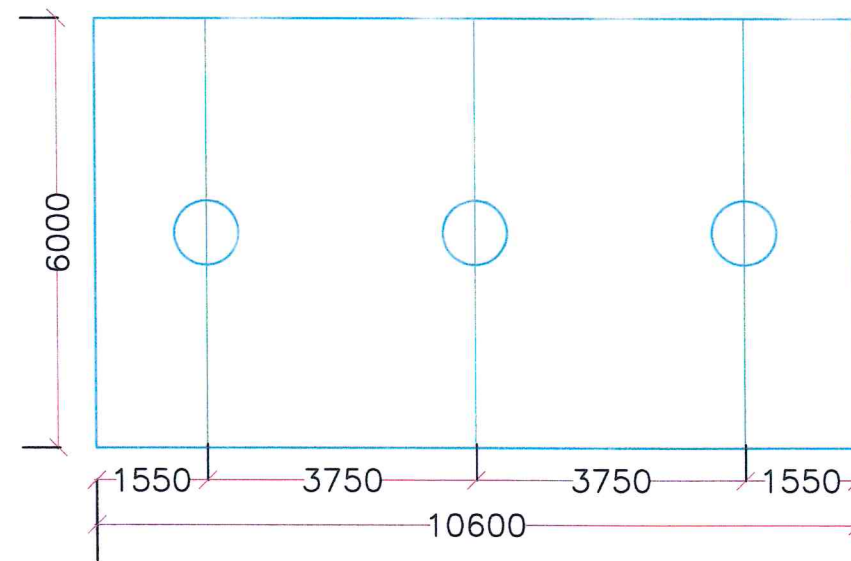

PIER FOUNDATION

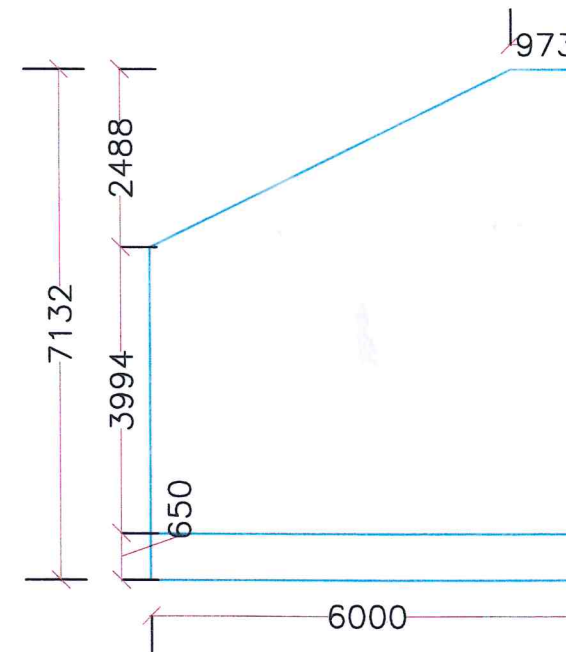

WINGWALL 3

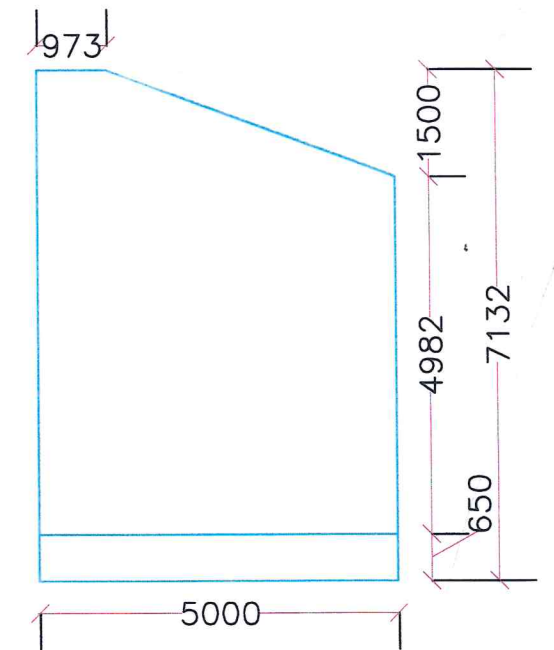


WINGWALL 4


REVISION								PROJECT TITLE		DRAWING TITLE:		DESIGNS	
№	DATE	DESCRIPTION	INITIAL	APPROVALS	SIGN	DATE		UPGRADING TO BITUMEN STANDARDS OF MOMBASA ROAD(DEVKI)-KINANIE PARK/KINANIE PARK, MACHAKOS COUNTY KURA/DEV/HQ/306/2020-2021	DRAWING №:	PLAN & PROFILE		SURVEYED BY: PKG	
				DIRECTOR, URBAN ROADS DEVELOPMENT								DESIGNED BY: CMM	
				DEPUTY DIRECTOR, STRUCTURES						STAGE:	PRELIMINARY DESIGN	CHECKED BY: TN	
										SCALE: (A3)	HOR: 1:1000 VER: 1:100	DATE: FEBRUARY, 2021	SHEET NO: 2 OF 3

KENYA URBAN ROADS AUTHORITY
IKM PLACE, 5TH NGONG AVENUE
P.O. BOX 41727-00100
NAIROBI


KENYA URBAN ROADS AUTHORITY
NAIROBI

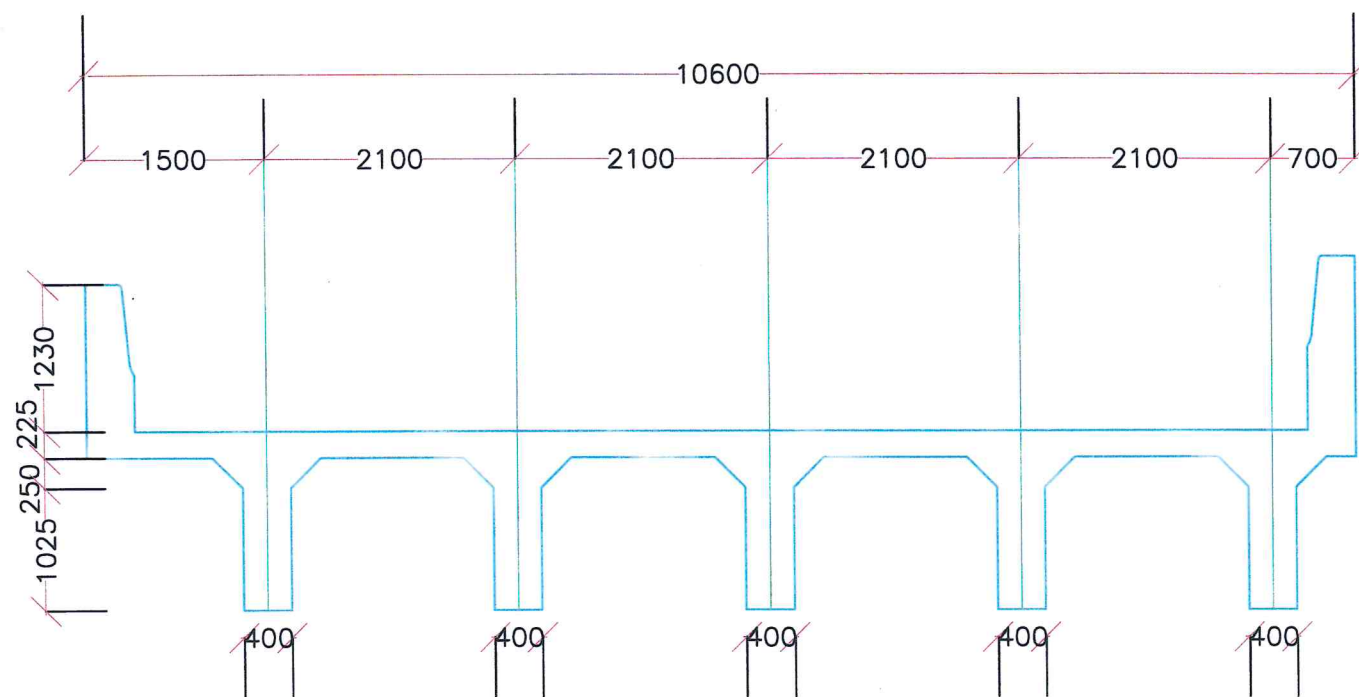


DECK

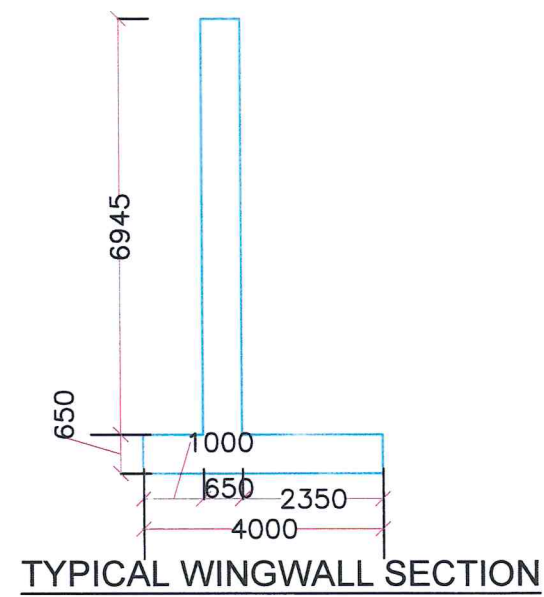


TYPICAL WINGWALL SECTION

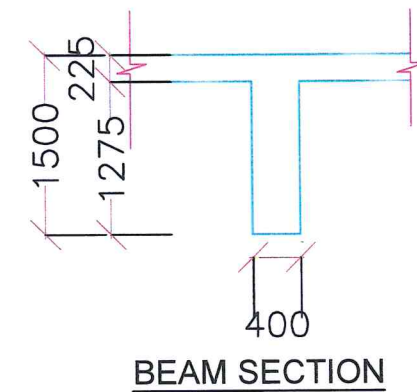

BEAM SECTION

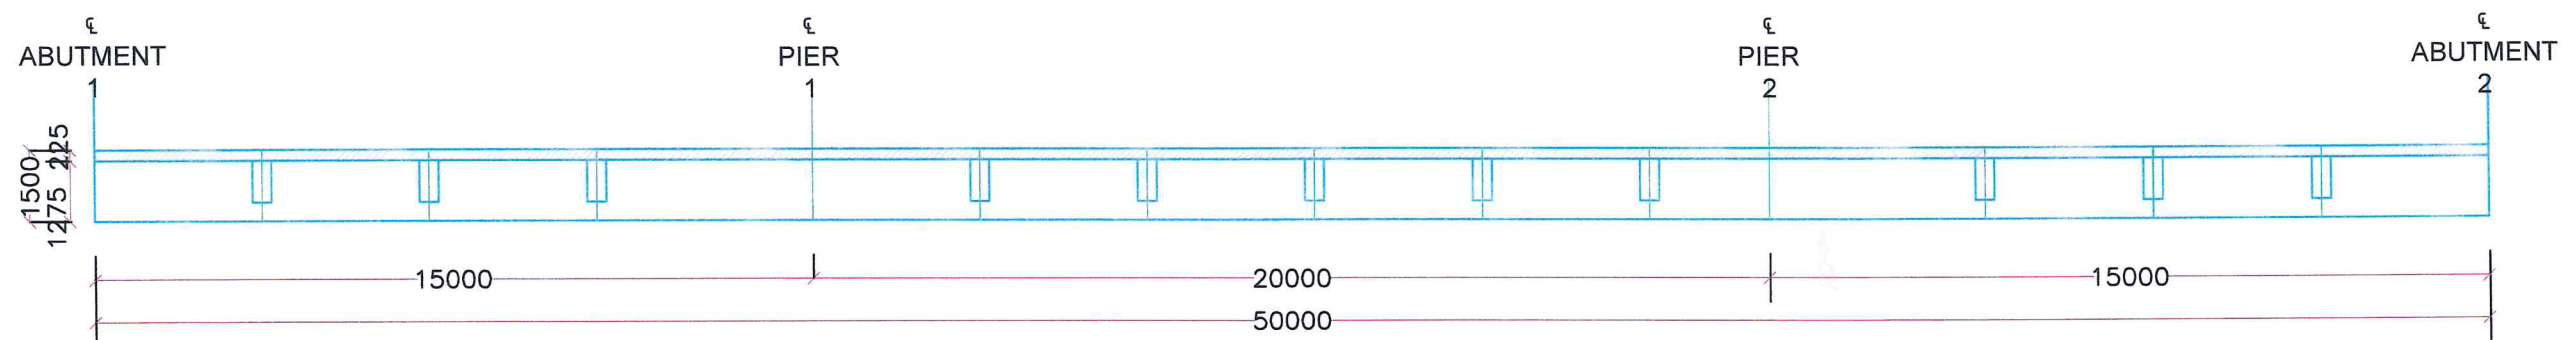

BEAM ELEVATION

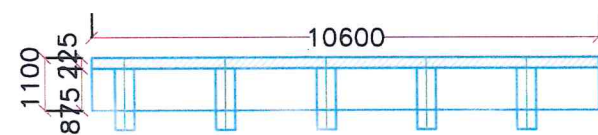

BEAM ELEVATION

REVISION								PROJECT TITLE				DESIGNS			
№	DATE	DESCRIPTION	INITIAL					UPGRADING TO BITUMEN STANDARDS OF MOMBASA ROAD(DEVKI)-KINANIE PARK/KINANIE PARK, MACHAKOS COUNTY KURA/DEV/HQ/306/2020-2021				SURVEYED BY: PKG			
												DESIGNED BY: CMM			
												CHECKED BY: TN			

CONSTRUCTION OF KISII BY-PASS PHASE II
Tender No : KURA/DEV/312/2020-2021

BILL № 5: Earthworks					
ITEM	DESCRIPTION	UNIT	QUANTITY	RATE (KShs)	AMOUNT (KShs)
	<i>No separate payments shall be made for the overhaul of the material and the cost of such haulage shall be included in the rates and or prices.</i>				
5.01	Cut to fill in soft material	m ³	15000		
5.02	As item 5.01 in hard material	m ³	1500		
5.03	Cut to spoil in soft material	m ³	210000		
5.04	As Item 5.03 but in hard material	m ³	10500		
5.05	Fill in soft material	m ³	63,000		
5.06	As Item 5.05 but in hard material	m ³	3,150		
5.07	Scarify, water, process and compact 150 mm existing ground below embankments or subgrade to 95% MDD (AASHTO T99)	m ³	18,900		
5.08	Provide, spread, water, process and compact 300 mm improved subgrade to 100% MDD (AASHTO T99) in two layers of 150 mm thickness.	m ³	37,800		
5.09	Compaction of original ground below fills 150mm to 95% MDD (AASHTO T99)	m ³	18,900		
5.10.	Provide rock fill to formation level or as directed by the Engineer	m ³	18,900		
5.11	Provide filter fabric over or around rock fill	m ²	63,000		
BILL 5 TOTAL CARRIED TO SUMMARY PAGE					



26.02.2021

APPENDIX TO FORM OF BID

(This appendix forms part of the bid)

DESCRIPTION	Conditions of Contract Clause	DETAILS
Bid Security (Bank Guarantee Only)		Kshs 500,000 (five hundred thousand only)
Employer	1.1 (a) (i)	Director General Kenya Urban Roads Authority.
Engineer	1.1 (a) (iv)	Director (Urban Roads Development) Kenya Urban Roads Authority.
Contract Documents	5.1 (a)	The language of the contract is English
	5.1 (b)	The law in force is that of the Republic of Kenya
Amount of Performance Security (Unconditional Guarantee from an institution published by PPRA)	10.1	The performance security shall be in the form of an unconditional guarantee from an institution published by PPRA) in the amount of Five (5) Percent of the Contract Price
Access to Data	11.1	Data made available by the Employer under Subclause 11.1 is open for inspection at the offices of Kenya Urban Roads Authority
Programme to be submitted	14.1	Not later than 21 (twenty-one) days after issuance of Order to Commence
Cash Flow Estimate	14.3	Not later than 21 (twenty-one) days after issuance of Order to Commence
Minimum Amount of Third Party Insurance	23.2	Kshs. 5,000,000 (Kenya Shillings Five Million only) per occurrence, with the number of occurrences unlimited.
Period for commencement, from Engineer's Order to Commence	41.1	Not later than 28 (Twenty-Eight) days after Notice of Order to Commence
Time for Completion	43.1	Twenty Four (24) Months
Amount of Liquidated Damages	47.1	0.05% of the Contract Price per day
Limit of Liquidated Damages	47.1	5% (Five percent) of the Contract Price.
Defects Liability Period	49.1	Twelve (12) Months
Advance Payment	60.1	The Employer MAY pay any amount up to a maximum of Ten percent (10%) of the Contract. Price subject to availability of funds
Minimum Amount of Interim Payment Certificates	60.2	Kshs. 20,000,000.00
Retention Money	60.5	5% (five percent) of Interim Payment Certificates

Signature of Bidder.....

Date

(Failure to sign this appendix will imply the bidder doesn't accept the above conditions and hence disqualified)



26.02.2021

APPENDIX TO FORM OF BID

(This appendix forms part of the bid)

DESCRIPTION	Conditions of Contract Clause	DETAILS
Bid Security (Bank Guarantee Only)		Kshs 1,000,000.00
Employer	1.1 (a) (i)	Director General Kenya Urban Roads Authority.
Engineer	1.1 (a) (iv)	Director (Urban Roads Development) Kenya Urban Roads Authority.
Contract Documents	5.1 (a)	The language of the contract is English
	5.1 (b)	The law in force is that of the Republic of Kenya
Amount of Performance Security (Unconditional Bank Guarantee)	10.1	The performance security shall be in the form of an unconditional Bank guarantee in the amount of Ten (10%) Percent of the Contract Price
Access to Data	11.1	Data made available by the Employer under Subclause 11.1 is open for inspection at the offices of Kenya Urban Roads Authority
Programme to be submitted	14.1	Not later than 21 (twenty-one) days after issuance of Order to Commence
Cash Flow Estimate	14.3	Not later than 21 (twenty-one) days after issuance of Order to Commence
Minimum Amount of Third Party Insurance	23.2	KShs. 5,000,000 (Kenya Shillings Five Million only) per occurrence, with the number of occurrences unlimited.
Period for commencement, from Engineer's Order to Commence	41.1	Not later than 28 (Twenty-Eight) days after Notice of Order to Commence
Time for Completion	43.1	Eighteen (18) Months
Amount of Liquidated Damages	47.1	0.05% of the Contract Price per day
Limit of Liquidated Damages	47.1	5% (Five percent) of the Contract Price.
Defects Liability Period	49.1	Twelve (12) Months
Advance Payment	60.1	The Employer MAY pay any amount upto a maximum of Ten (10%) percent of the Contract price, subject to availability of funds.
Minimum Amount of Interim Payment Certificates	60.2	Kshs. 30,000,000.00
Retention Money	60.5	5% (five percent) of Interim Payment Certificates

Signature of Bidder.....

Date

(Failure to sign this appendix will imply the bidder doesn't accept the above conditions and hence disqualified)



26.02.2021